


PLAN VIEW

CONCRETE SHALL BE PLACED WITH A MINIMUM DISTANCE OF 12" AROUND THE LIP OF THE ACCESS OPENING RING.

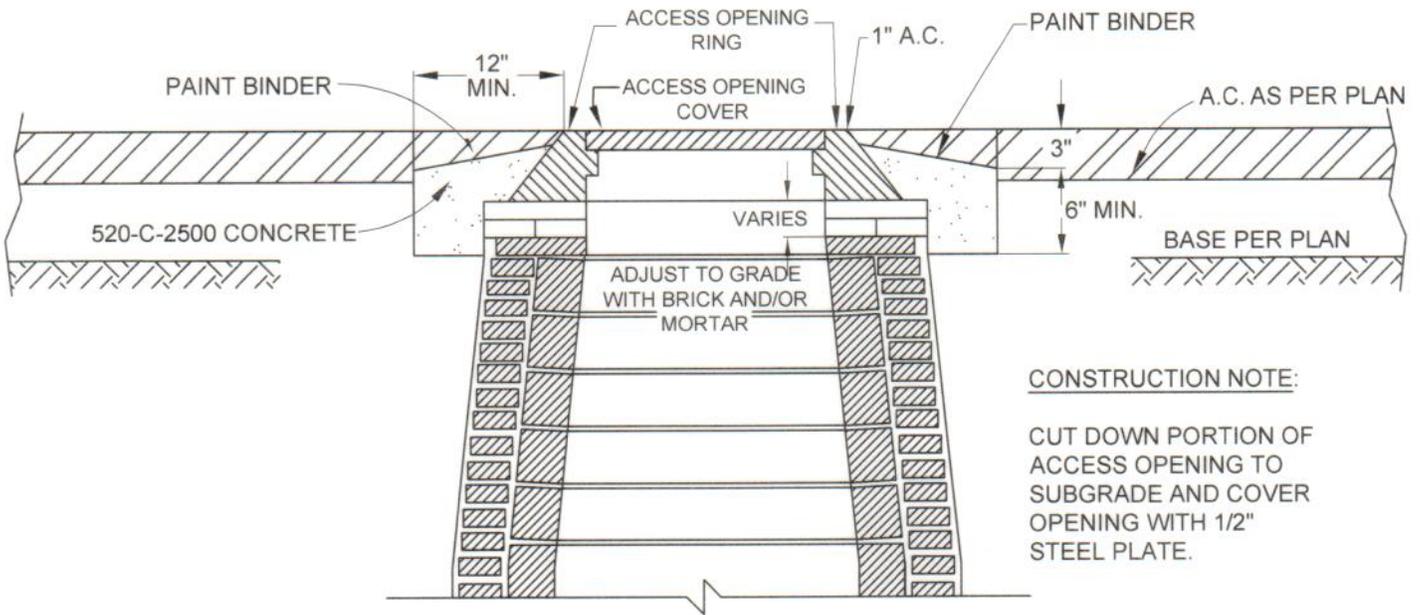

CROSS SECTION

CONSTRUCTION NOTE:

CUT DOWN PORTION OF ACCESS OPENING TO SUBGRADE AND COVER OPENING WITH 1/2" STEEL PLATE.

CITY OF GARDENA

PUBLIC WORKS DEPARTMENT

ENGINEERING DIVISION

TITLE:

ACCESS OPENING ADJUSTMENT

APP. BY:

CITY ENGINEER

8/3/2016
DATE

DRAWN BY
CHECKED BY

SS
JF

7/11/16
7/11/16

DWG. NO.

ST-9